


CARROLL STOCKARD
ARCHITECT

ANCHORAGE, ALASKA
(907) 274-4441

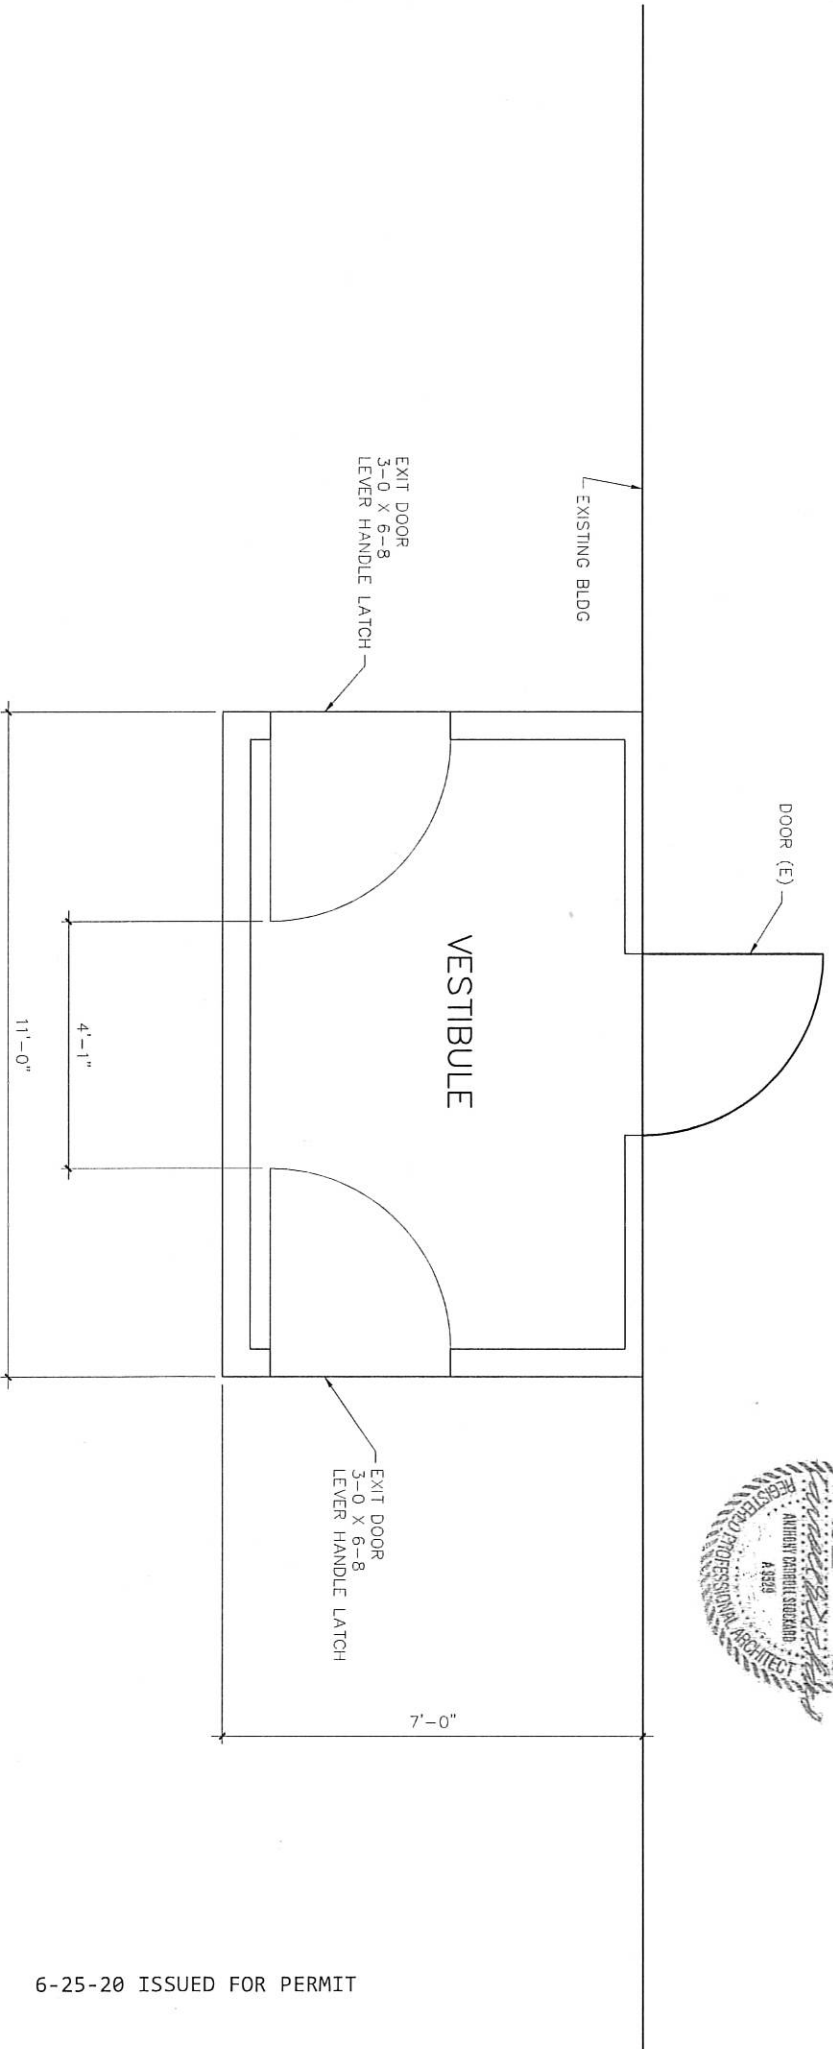

FLOOR PLAN

SCALE: 1/2" = 1'-0"




PETRO MARINE SERVICES
CRAIG ARCTIC ENTRY
HARMON CONSTRUCTION

A2

CARROLL STOCKARD
ARCHITECT

ANCHORAGE, ALASKA
(907) 274-4441

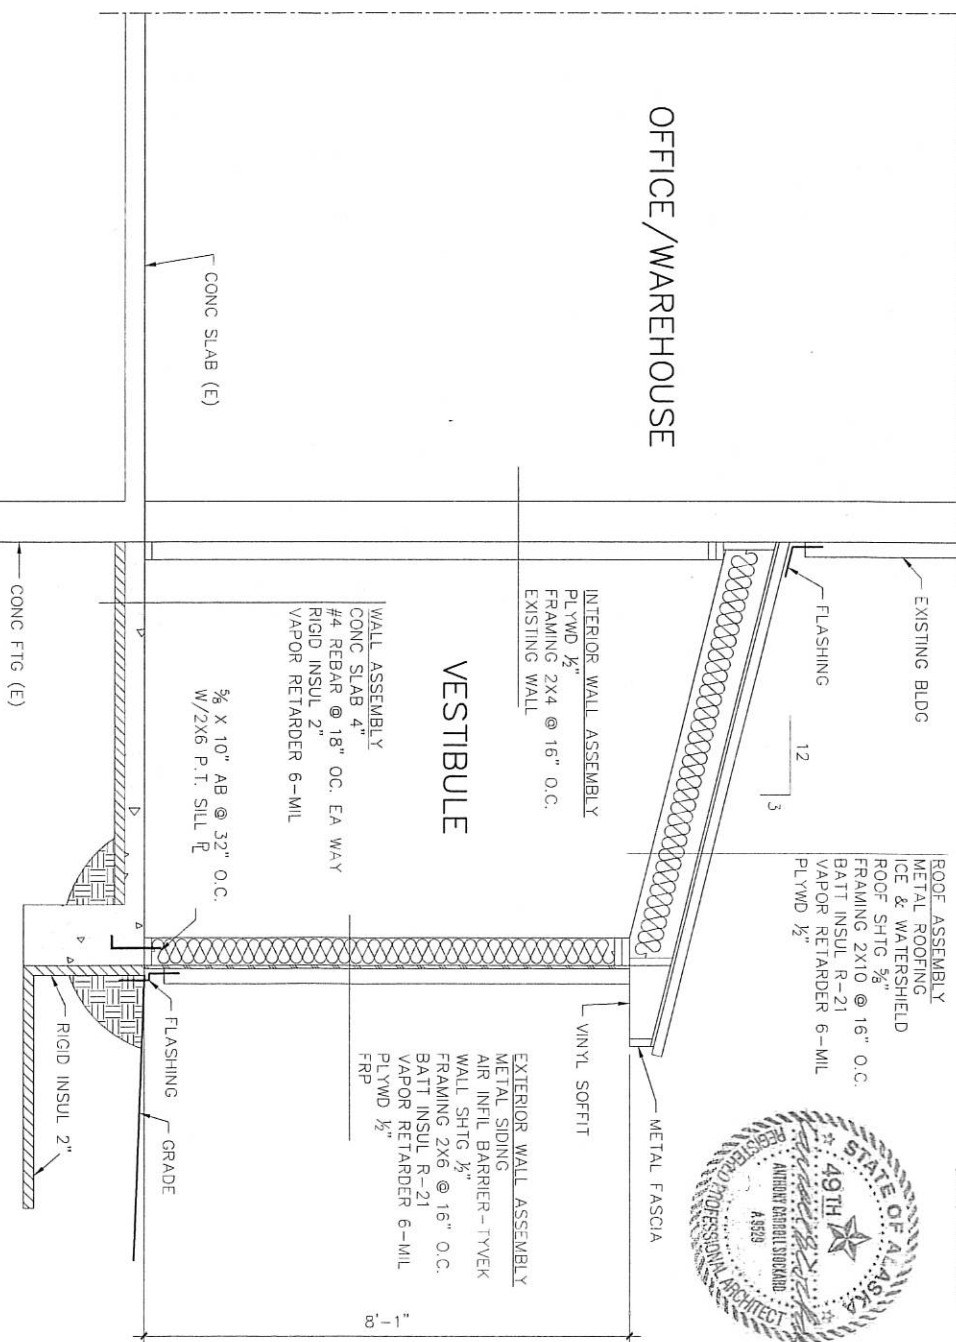


SECTION

SCALE: 1/4" = 1'-0"

PETRO MARINE SERVICES
CRAIG ARCTIC ENTRY
HARMON CONSTRUCTION

A3

CARROLL STOCKKARD
ARCHITECT
ANCHORAGE, ALASKA
(907) 274-4441

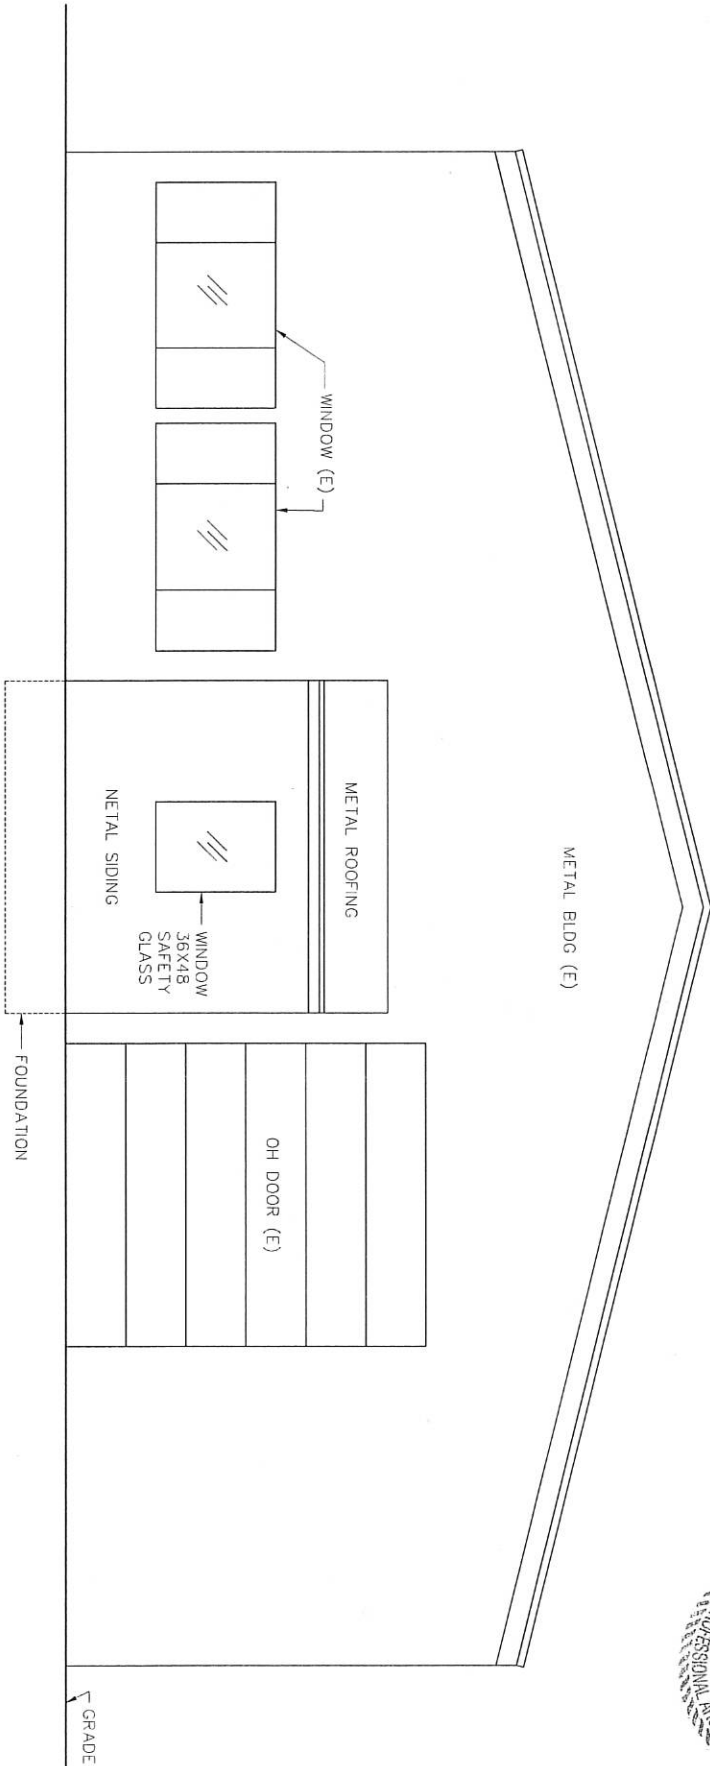

SOUTH ELEVATION

SCALE: 1/4" = 1'-0"

PETRO MARINE SERVICES
CRAIG ARCTIC ENTRY
HARMON CONSTRUCTION

A4

Department of Public Safety

DIVISION OF FIRE AND LIFE SAFETY
Plan Review Bureau - Anchorage

5700 East Tudor Road
Anchorage, Alaska 99507-1225
Main: 907.269.2004
Fax: 907.269.0098

GOVERNOR MIKE DUNLEAVY

of ALASKA
THE STATE



September 15, 2020

Lawrence Harmon
Harmon Construction
P.O. Box 1650
Seward, AK 99664

SUBJECT: Petro Marine Services (110 JT Brown St.) -

CITY: Craig
PLAN REVIEW: 2020Anch1426
OCCUPANCY: B, S-2
2012 INTERNATIONAL BUILDING AND FIRE CODE

Dear Lawrence Harmon:

Plans for the Renovation / Remodel have been reviewed by this office for conformity with the State Fire Safety Regulations and are hereby approved. Enclosed is a certificate of approval that must be posted on the premises until the project has been completed according to the approved plans and all regulations have been adhered to.

Approval of submitted plans is not approval of omissions or oversights by this office or noncompliance with any applicable regulations of the Municipal Government.

It must be understood that the inclusion of and compliance with State Fire Safety Regulations does not preclude the necessity of compliance with the requirements of local codes and ordinances.

If we can be of further assistance in this matter, please feel free to contact us at the address above.

Sincerely,

A handwritten signature in black ink, appearing to read "Greg Medina".

Greg Medina
Plans Examiner

Enclosure: Approval Certificate

State of Alaska
Office of the State Fire Marshal

Plan Review

This is to certify that the plans for this building were reviewed by the State Fire Marshal on September 15, 2020 for conformance with AS 18.70.010 -- 100; 13 AAC 50.027.

This certificate shall be posted in a conspicuous place on the premises named Petro Marine Services (110 JT Brown St.) and shall remain

posted until construction is completed.

NOTICE: Any changes or modifications to the approved plans must be resubmitted for review by the State Fire Marshal.

Plan Review #: 2020Anch1426

By:

Greg Medina

Greg Medina
Plans Examiner

Renovation / Remodel ONLY

Authority: AS 18.70.080
Form: 12-741
(6/01)