

12-14w

CITY OF CRAIG, ALASKA BUILDING PERMIT APPLICATION

Applicant Information

Name Chris Sudduth
Mailing Address Box 397
Street Address 6313 G. St.
City, State, Zip Kelowna AK 99925
Telephone 907-617-3296

Owner Information (if not also applicant)

Name Jess P. Burn Shoon See
Mailing Address PO Box 912 PO Box 690
Street Address 734 Shaan Street
City, State, Zip Craig AK 99921
Telephone 907-401-0913 826-3291

Property Description

Subdivision Name _____
Survey Number: _____ Tract Number: _____ Lot Number: _____ Block Number: _____
Army Corps of Engineers Permit Name and/or Number: _____

Building Activity Information (please check one)

- Single Family Home
- Deck
- Commercial Building
- Mobile Home (Year and Make) 1995 REEMAN
- Travel Trailer (Year and Make)
- Other (Please describe): _____
- Duplex
- Porch
- Wannigan
- Triplex
- Retaining Wall
- Garage
- Fourplex or greater
- Addition
- Shed Replace Siding

Height of Building at Roof Eave: 12' MAX Closest setback to property line: _____
Building Dimensions: 14' x 66' Area of building footprint: 924 sq'
What use(s) do you propose for the building? Home

Site Plan

Please complete on reverse side or attached sheet a site plan showing all proposed construction.

Owner's/Applicant's Statement

I acknowledge that I have read this application and state that the above information is correct. I agree to comply with all codes and ordinances of the City of Craig applicable to building and construction, and all land use regulations as pertaining to this permit. Any violation of land management regulations are the responsibility of the property owner. This permit becomes void upon completion of the approved work, or one year, whichever comes first. Work not documented in this application is not authorized by this building permit. I understand that this permit is revocable if work is not completed consistent with this applicant or if work does not comply with the requirements of the City of Craig Municipal Code. I agree to provide the City of Craig with an as-built survey of the lot in the event one is completed for this project.

[Signature] 4-20-14
Signature of Applicant Date

[Signature] 6-28-14
Signature of Property Owner (if other than applicant) Date

Special Conditions of Approval.


The following conditions of approval are made a part of this permit as provided by section 18.06.001B.6 of the Craig Land Development Code:

#1. No change to building decks, stairs or addition's footprint without modification of site plan.


Permission is hereby granted to perform the above work in compliance with any and all conditions listed above and in compliance with the Craig Land Development Code and all other ordinances of the City of Craig and the State of Alaska pertaining to the construction of buildings.

Signature of City Building Official [Signature] Date 6/26/14


14'

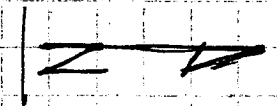

BP 12-14

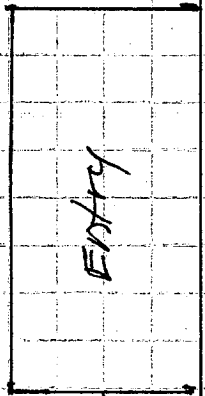

Entry

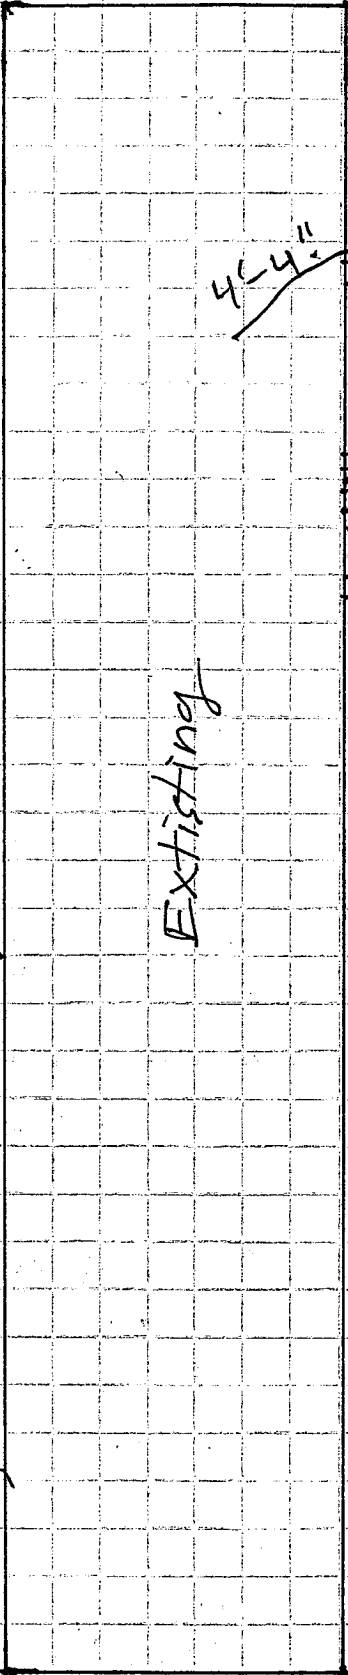

Existing

66'

4'-4"



Deck

Propane Tank

Roof over deck
6' X 10'

6'-6"

Replace siding @

North, east & West
Walls

Shirt - 1'-6" to 3'-6"

Drive

Street