

34-05

CITY OF CRAIG, ALASKA BUILDING PERMIT APPLICATION

Applicant Information

Name David & Mary McLaughlin
Mailing Address PO Box 294
Street Address 2409 Elizabeth Gardner Dr
City, State, Zip Craig AK 99921
Telephone 907 826-3574

Owner Information (if not also applicant)

Name Shaan Seet Trailer Ct
Mailing Address _____
Street Address _____
City, State, Zip Craig, AK 99921
Telephone _____

Property Description

Subdivision Name _____
Survey Number: _____ Tract Number: _____ Lot Number: _____ Block Number: _____
Army Corps of Engineers Permit Name and/or Number: _____

Building Activity Information (please check one)

- Single Family Home
- Deck
- Commercial Building
- Mobile Home (Year and Make) 74 MODL
- Travel Trailer (Year and Make)
- Other (Please describe): _____
- Duplex
- Porch
- Wannigan
- Triplex
- Retaining Wall
- Garage
- Fourplex or greater
- Addition
- Shed

Height of Building at Roof Eve: _____ Closest setback to property line: _____
Building Dimensions: _____ Area of building footprint: _____

What use(s) do you propose for the building? to live in

Site Plan

Please complete on reverse side or attached sheet a site plan showing all proposed construction.

Owner's/Applicant's Statement

I acknowledge that I have read this application and state that the above information is correct. I agree to comply with all codes and ordinances of the City of Craig applicable to building and construction, and all land use regulations as pertaining to this permit. Any violation of land management regulations are the responsibility of the property owner. This permit becomes void upon completion of the approved work, or one year, whichever comes first. Work not documented in this application is not authorized by this building permit. I understand that this permit is revocable if work is not completed consistent with this applicant or if work does not comply with the requirements of the City of Craig Municipal Code. I agree to provide the City of Craig with an as-built survey of the lot in the event one is completed for this project.

[Signature] _____ Date _____ Signature of Applicant
Clinton E. Cook (Shaan-Seet) _____ Date _____ Signature of Property Owner (if other than applicant)

Special Conditions of Approval.

The following conditions of approval are made a part of this permit as provided by section 18.06.001B.6 of the Craig Land Development Code:

Permission is hereby granted to perform the above work in compliance with any and all conditions listed above and in compliance with the Craig Land Development Code and all other ordinances of the City of Craig and the State of Alaska pertaining to the construction of buildings.

Signature of City Building Official _____ Date _____

SITE PLAN

Show the items from the checklist below in the drawing grid. The drawing must be legible and accurate.

Lot lines and dimensions

Distances from all structures to lot lines

Proposed structures with dimensions

All easements, streets, alleys, sidewalks

Existing structures and their dimensions

Parking spaces

Water lines

Sewer lines

Electric lines and poles


Driveways

North Arrow

Other pertinent information

West

fire hydrant

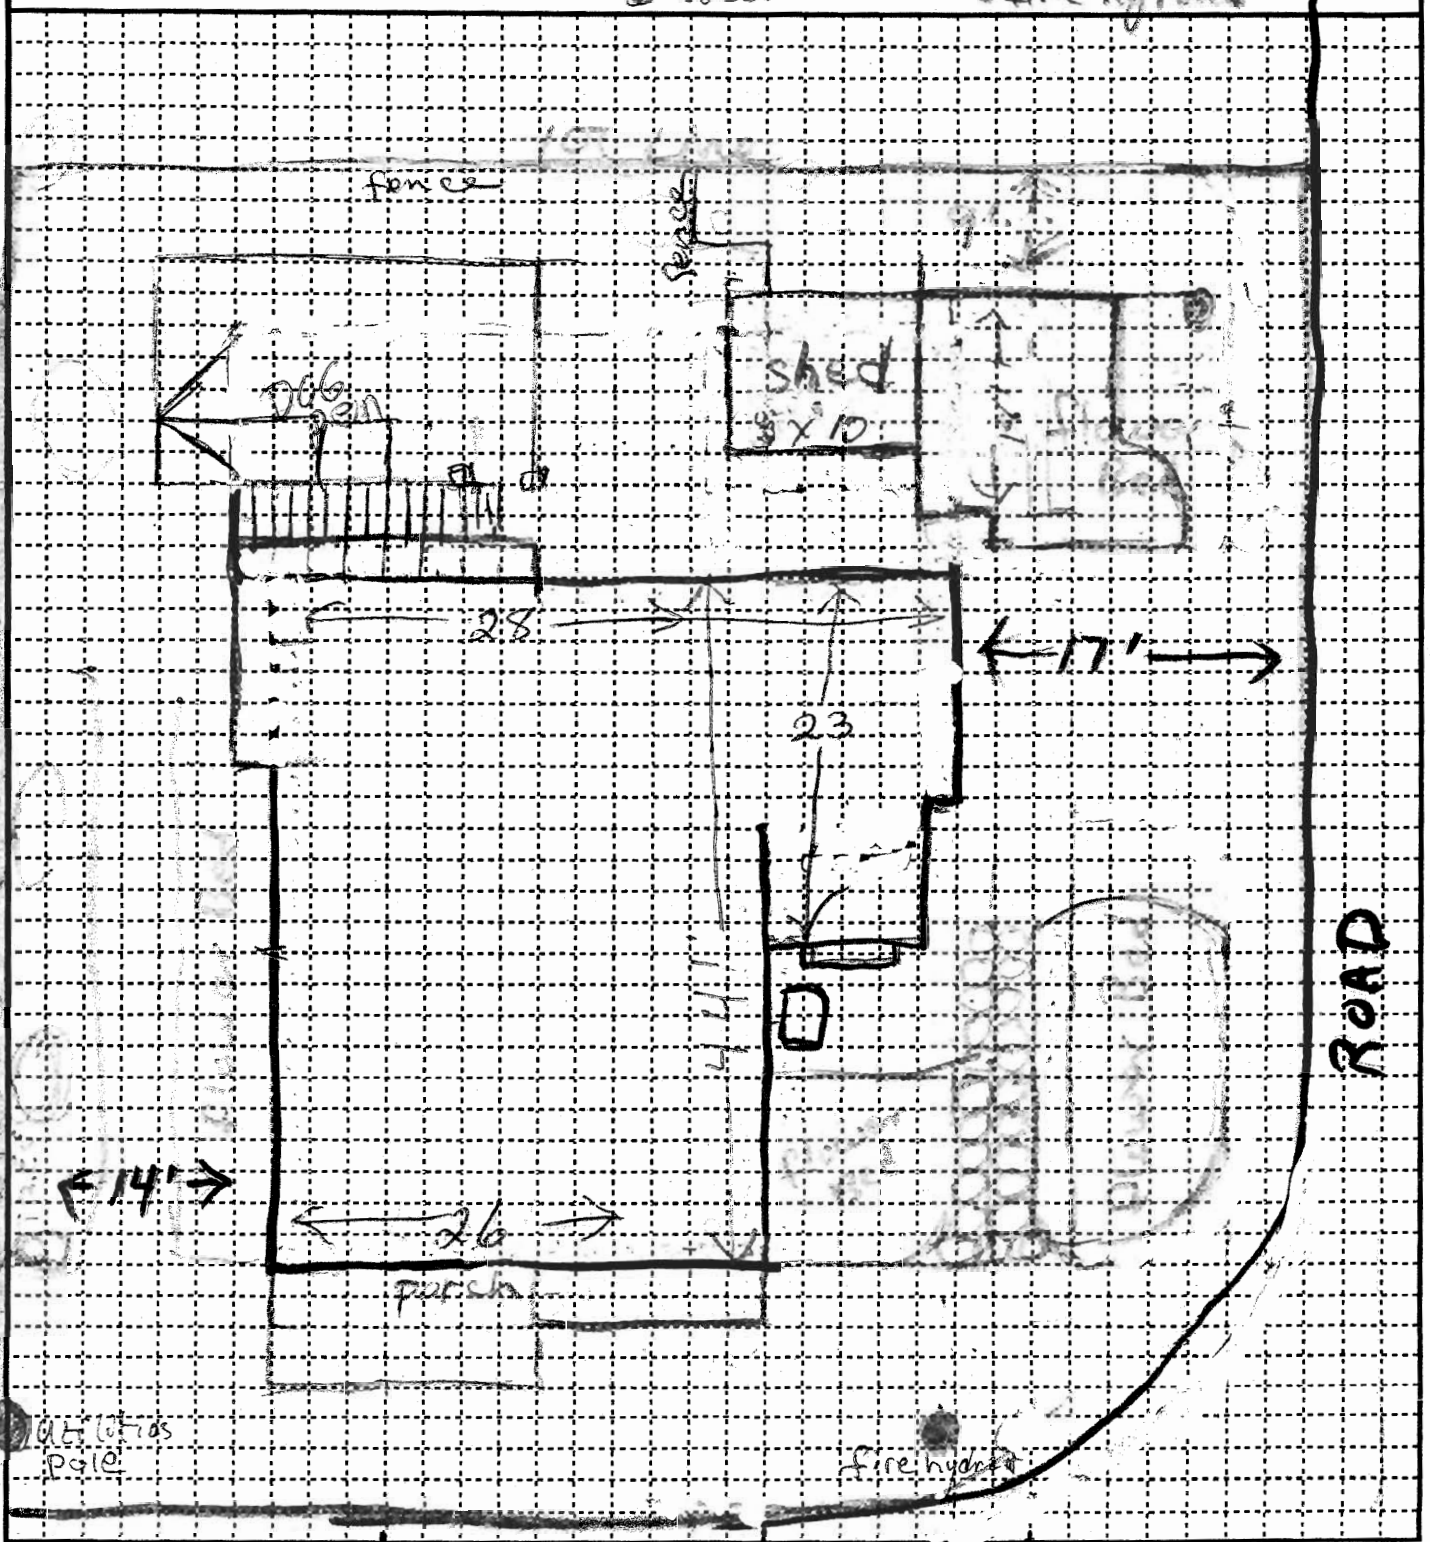

Street

West

Both