

**CITY OF CRAIG, ALASKA  
BUILDING PERMIT APPLICATION**

28-04

Applicant Information	Owner Information (if not also applicant)
Name <u>Steve Gillman</u>	Name _____
Mailing Address <u>P.O. Box 832</u>	Mailing Address _____
Street Address <u>607 Beach Rd</u>	Street Address _____
City, State, Zip <u>Craig AK 99921</u>	City, State, Zip _____
Telephone <u>(907) 9826-2657</u>	Telephone _____

**Property Description**

Subdivision Name VSS 1430 CTA

Survey Number: \_\_\_\_\_ Tract Number: \_\_\_\_\_ Block Number: 1A Lot Number: 4

Army Corps of Engineers Permit Name and/or Number: \_\_\_\_\_

**Building Activity Information (please check one)**

<input checked="" type="checkbox"/> Single Family Home	<input type="checkbox"/> Duplex	<input type="checkbox"/> Triplex	<input type="checkbox"/> Fourplex or greater
<input type="checkbox"/> Deck	<input type="checkbox"/> Porch	<input type="checkbox"/> Retaining Wall	<input checked="" type="checkbox"/> Addition <u>car port</u>
<input type="checkbox"/> Commercial Building	<input type="checkbox"/> Wannigan	<input checked="" type="checkbox"/> Garage <u>open</u>	<input type="checkbox"/> Shed
<input type="checkbox"/> Mobile Home (Year and Make) _____			
<input type="checkbox"/> Travel Trailer (Year and Make) _____			
<input checked="" type="checkbox"/> Other (Please describe): <u>replace windows &amp; siding</u>			

Height of Building at Roof Eave: 10' Closest setback to property line: 0

Building Dimensions: H 24 x 12 W Area of building footprint: 288'

What use(s) do you propose for the building? a single pitch roof extending off of side of building

**Site Plan**

Please complete on reverse side or attached sheet a site plan showing all proposed construction.

**Owner's/Applicant's Statement**

I acknowledge that I have read this application and state that the above information is correct. I agree to comply with all codes and ordinances of the City of Craig applicable to building and construction, and all land use regulations as pertaining to this permit. Any violation of land management regulations are the responsibility of the property owner. This permit becomes void upon completion of the approved work, or one year, whichever comes first. Work not documented in this application is not authorized by this building permit. I understand that this permit is revocable if work is not completed consistent with this applicant or if work does not comply with the requirements of the City of Craig Municipal Code. I agree to provide the City of Craig with an as-built survey of the lot in the event one is completed for this project.

Steve Gillman 8-30-04

Signature of Applicant Date Signature of Property Owner (if other than applicant) Date

**Special Conditions of Approval.**


The following conditions of approval are made a part of this permit as provided by section 18.06.001B.6 of the Craig Land Development Code:

1. No enclosed walls without variance.

### SITE PLAN

SHOW THE FOLLOWING INFORMATION IN THE SPACE BELOW. THE DRAWING MUST BE LEGIBLE AND ACCURATE.

- |  |   |
|--|---|
| <ul style="list-style-type: none"> <li>— Lot lines and dimensions</li> <li>— Distances from structures to all lot lines</li> <li>— Proposed structures with dimensions (including height)</li> <li>— Easement, streets, alleys, sidewalks, whether public or private, on or abutting the lot</li> <li>— Existing structures with dimensions (including height)</li> <li>— Other information you feel has a bearing on this matter</li> </ul> | <ul style="list-style-type: none"> <li>— Water - line size</li> <li>— Sewer</li> <li>— Electric - pole setting, etc.</li> <li>— Driveway - ie., culvert</li> <li>— North arrow on drawing</li> <li>— Post permit on 2½' rebar</li> <li>— Parking spaces (off street)</li> </ul> <p>If less than 80 x 100 — 1" = 10'<br/>             If more than 80 x 100 — 1" = 20'</p> |
|--|---|

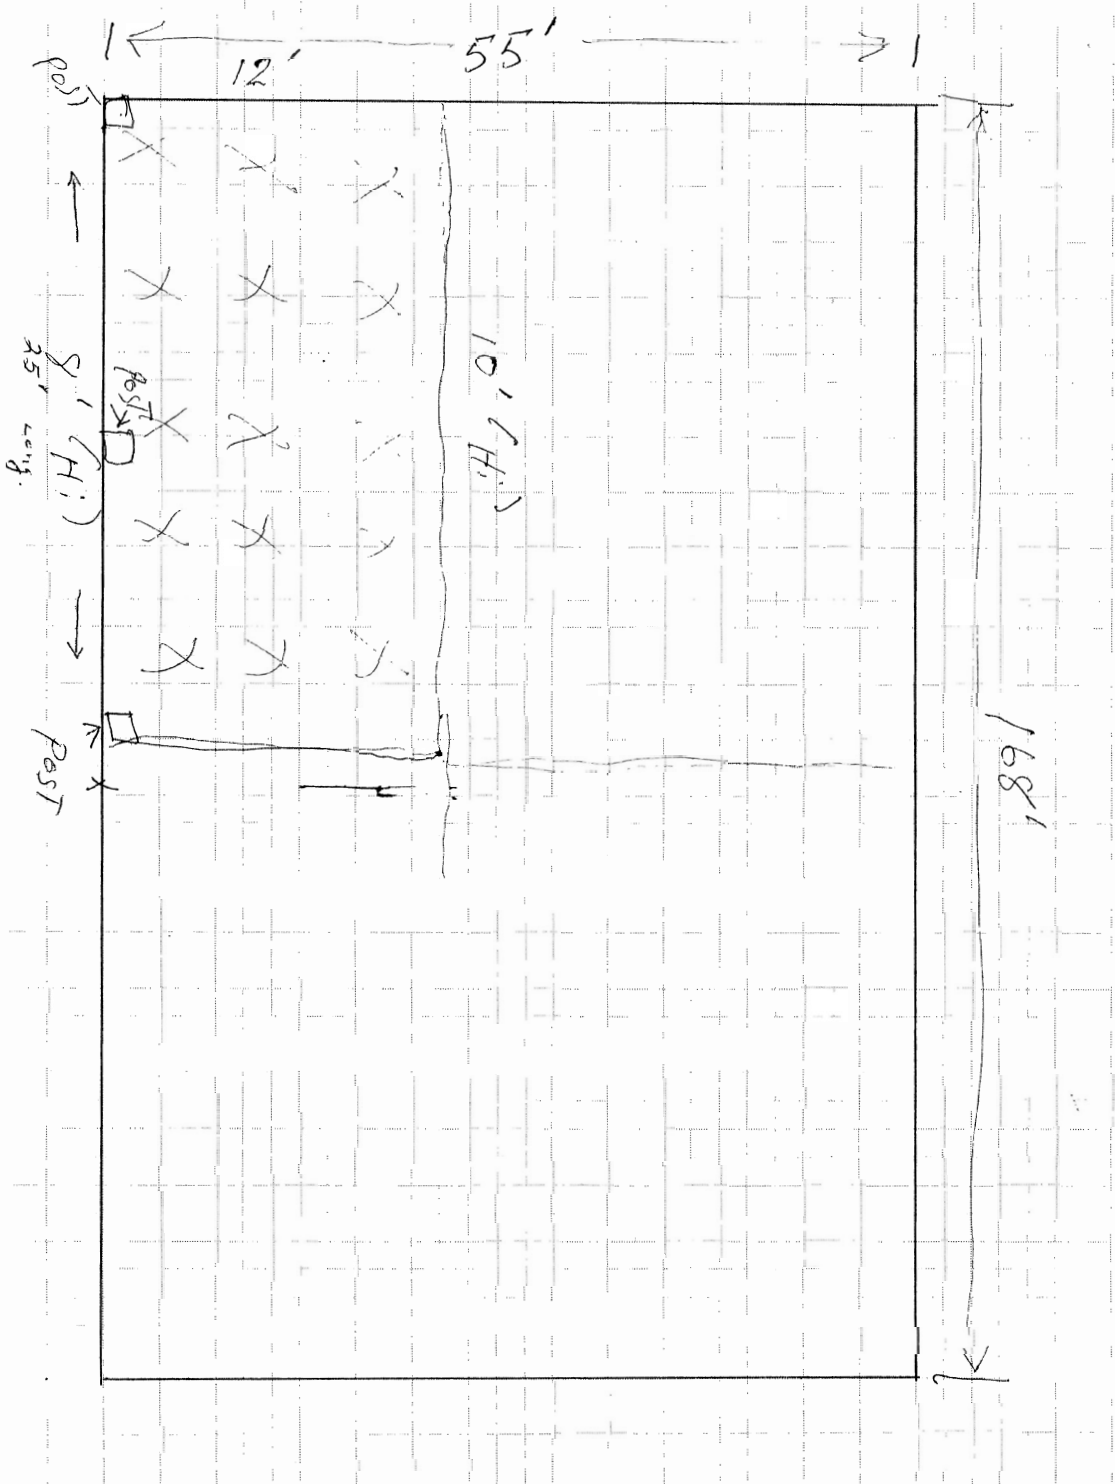

(Complete other side)